


|                       |                    |
|-----------------------|--------------------|
| TITLE                 |                    |
| UNIT 1A               |                    |
| PROJECT               |                    |
| JOHN STREET           |                    |
| SCALE<br>As indicated | DATE<br>2024-03-26 |
| DRAWING NUMBER        |                    |
| A101                  |                    |

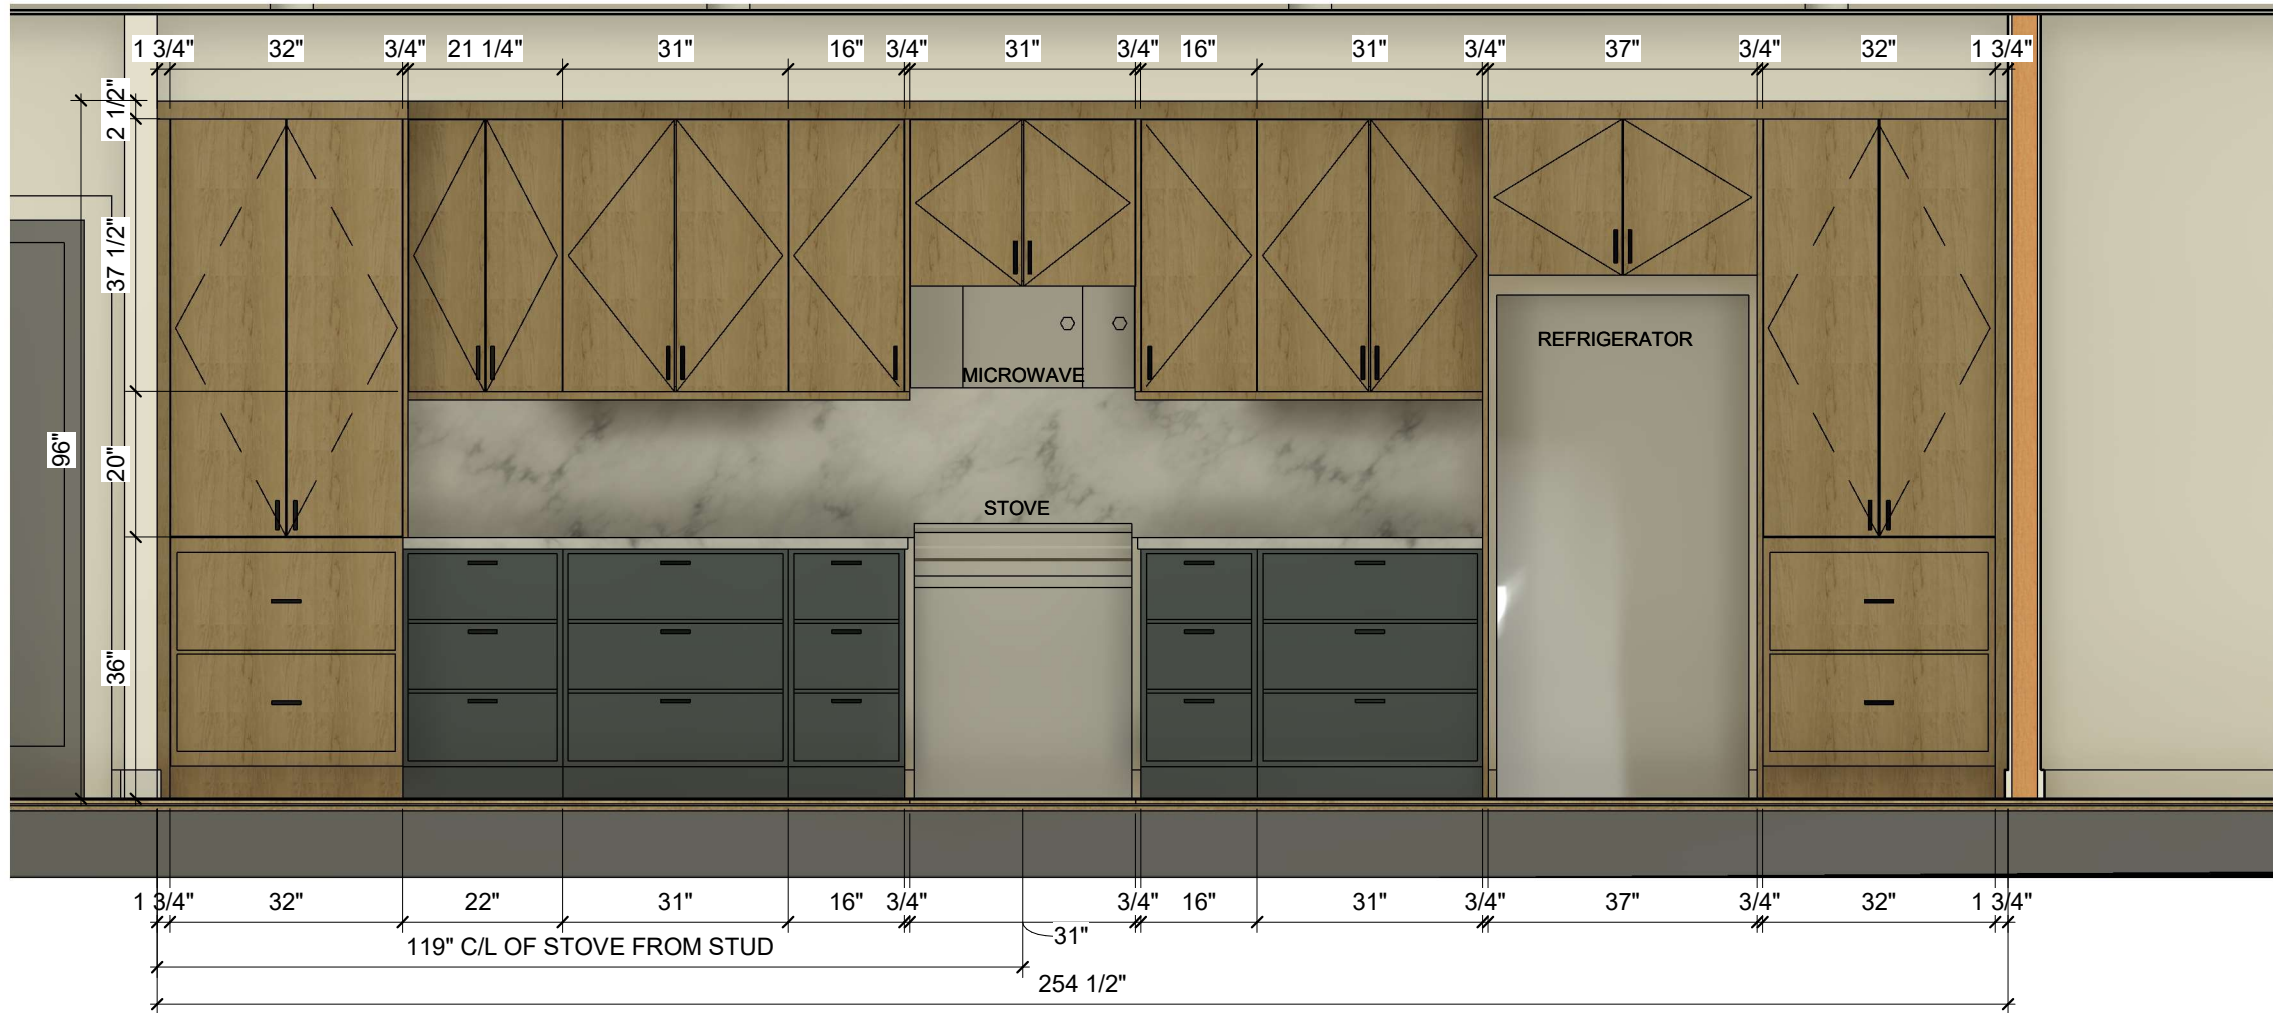

# 1 ELEVATION - UNIT 1A

TITLE

UNIT 1A

PROJECT


JOHN STREET

SCALE  
1/2" = 1'-0"


DATE  
2024-03-26

DRAWING NUMBER

A102

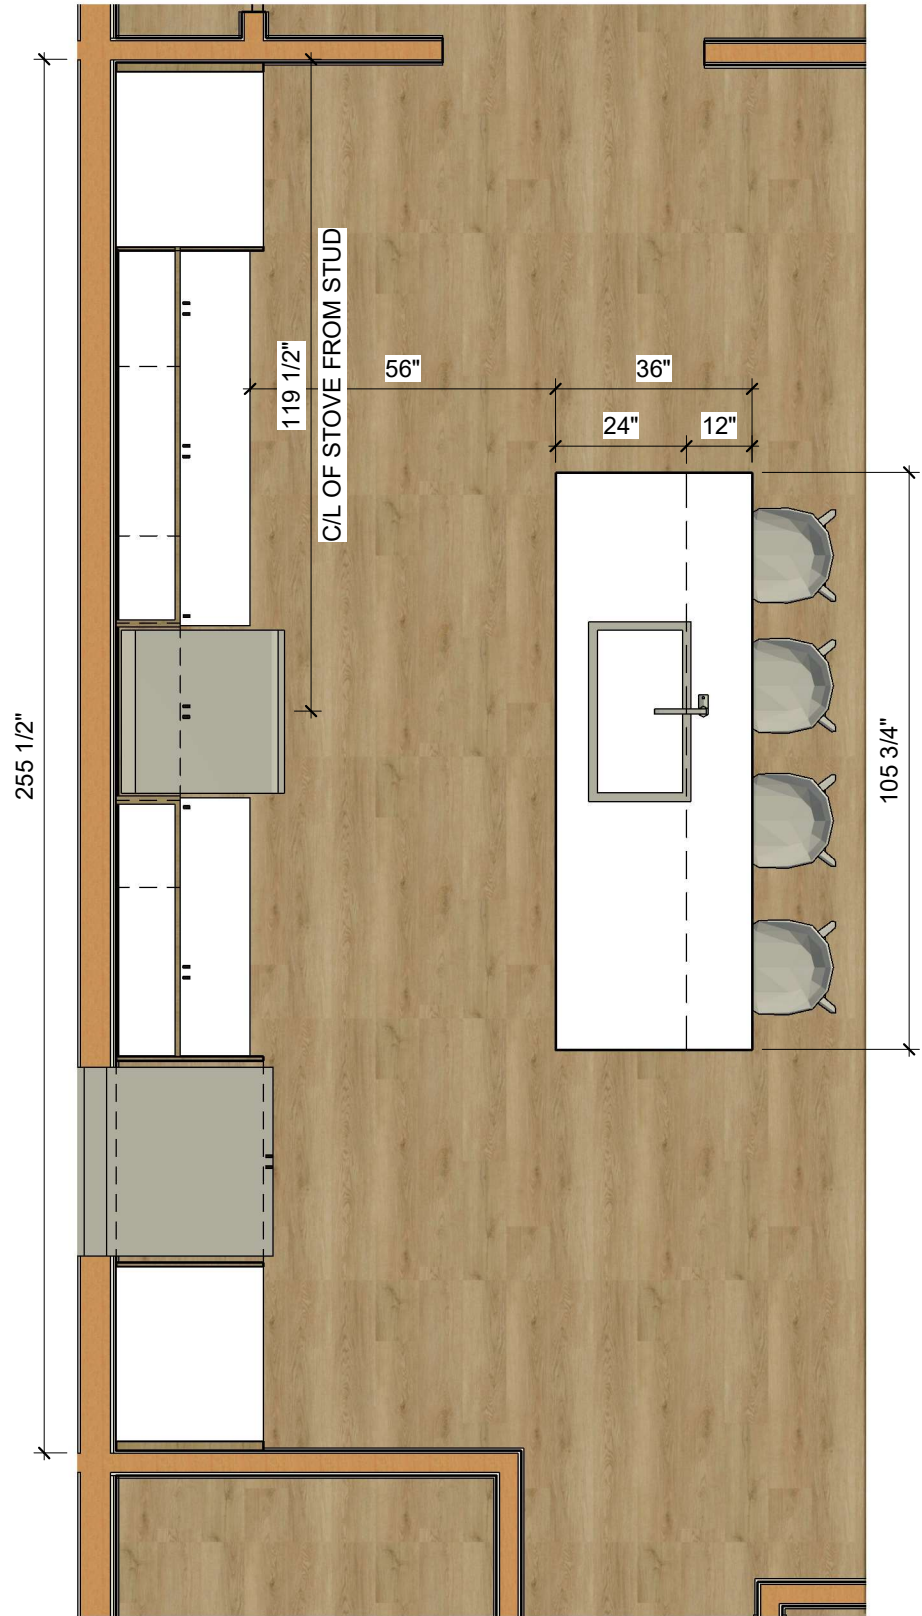


**1 FLOOR PLAN - UNIT 1B**

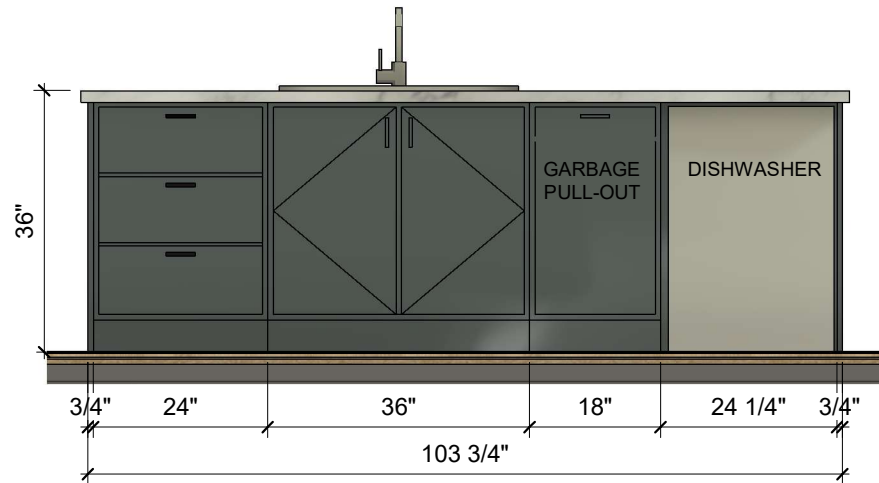

**2 ISLAND - UNIT 1B**

|                |            |
|----------------|------------|
| TITLE          |            |
| UNIT 1B        |            |
| PROJECT        |            |
| JOHN STREET    |            |
| SCALE          | DATE       |
| As indicated   | 2024-03-26 |
| DRAWING NUMBER |            |
| A103           |            |

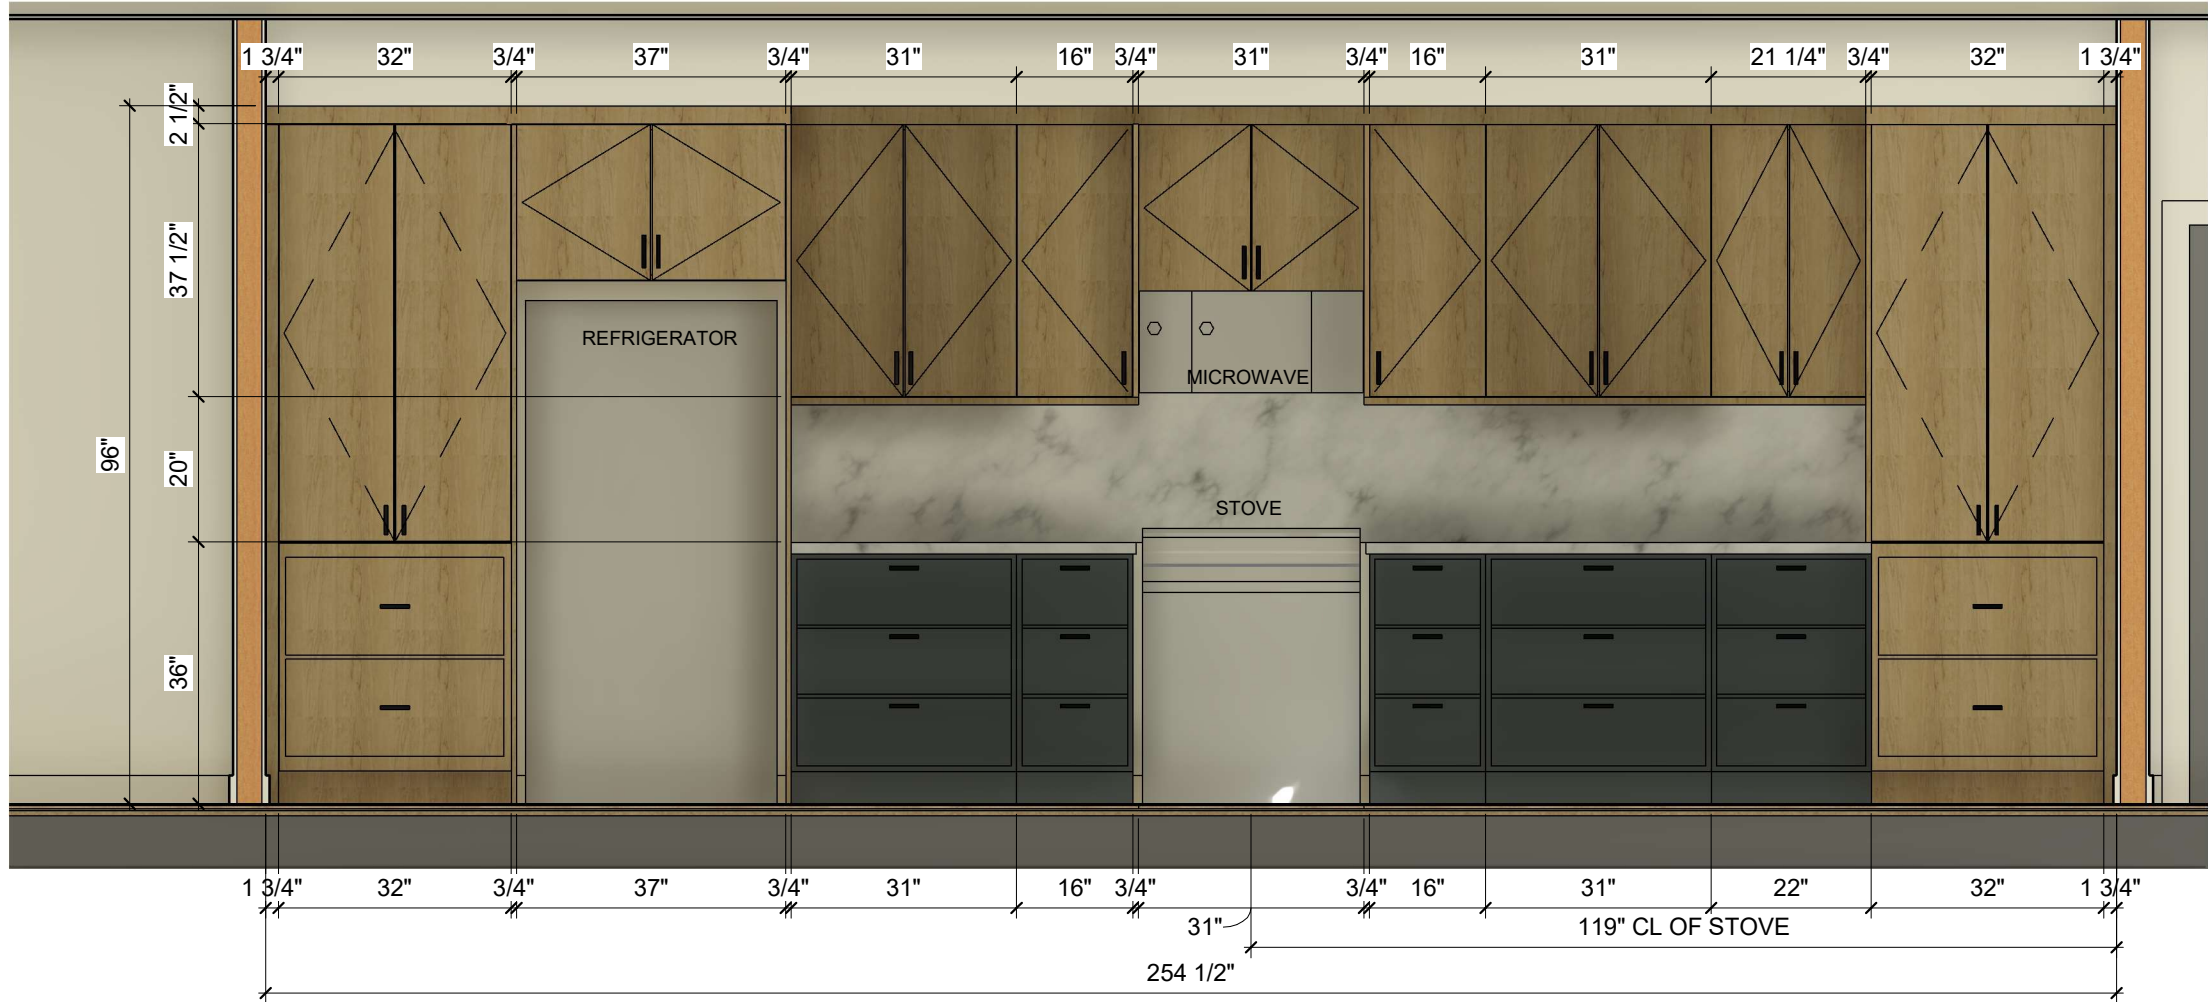

TITLE

UNIT 1B

PROJECT

JOHN STREET

SCALE  
1/2" = 1'-0"

DATE  
2024-03-26

DRAWING NUMBER

A104

1 ELEVATION - UNIT 1B