



1 FLOOR PLAN - UNIT 1C

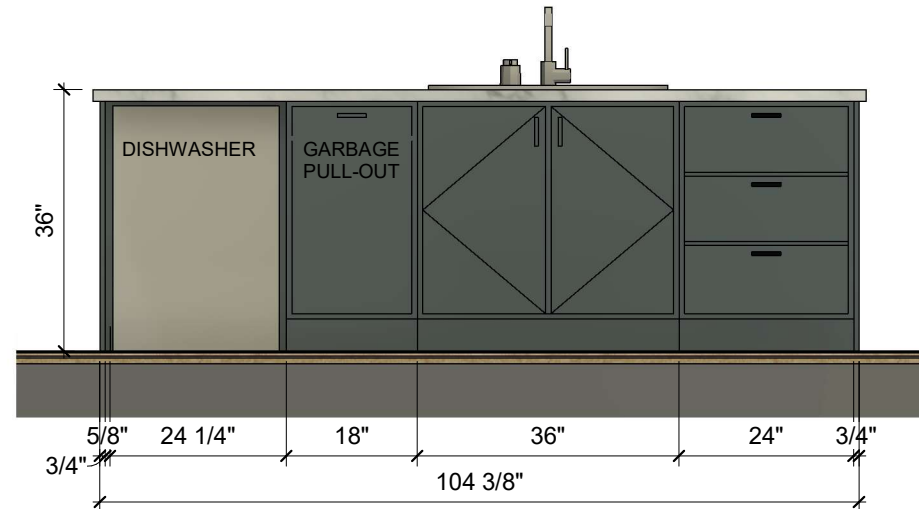

2 ISLAND - UNIT 1C

TITLE	
UNIT 1C	
PROJECT	
JOHN STREET	
SCALE	DATE
As indicated	2024-03-26
DRAWING NUMBER	
A101	

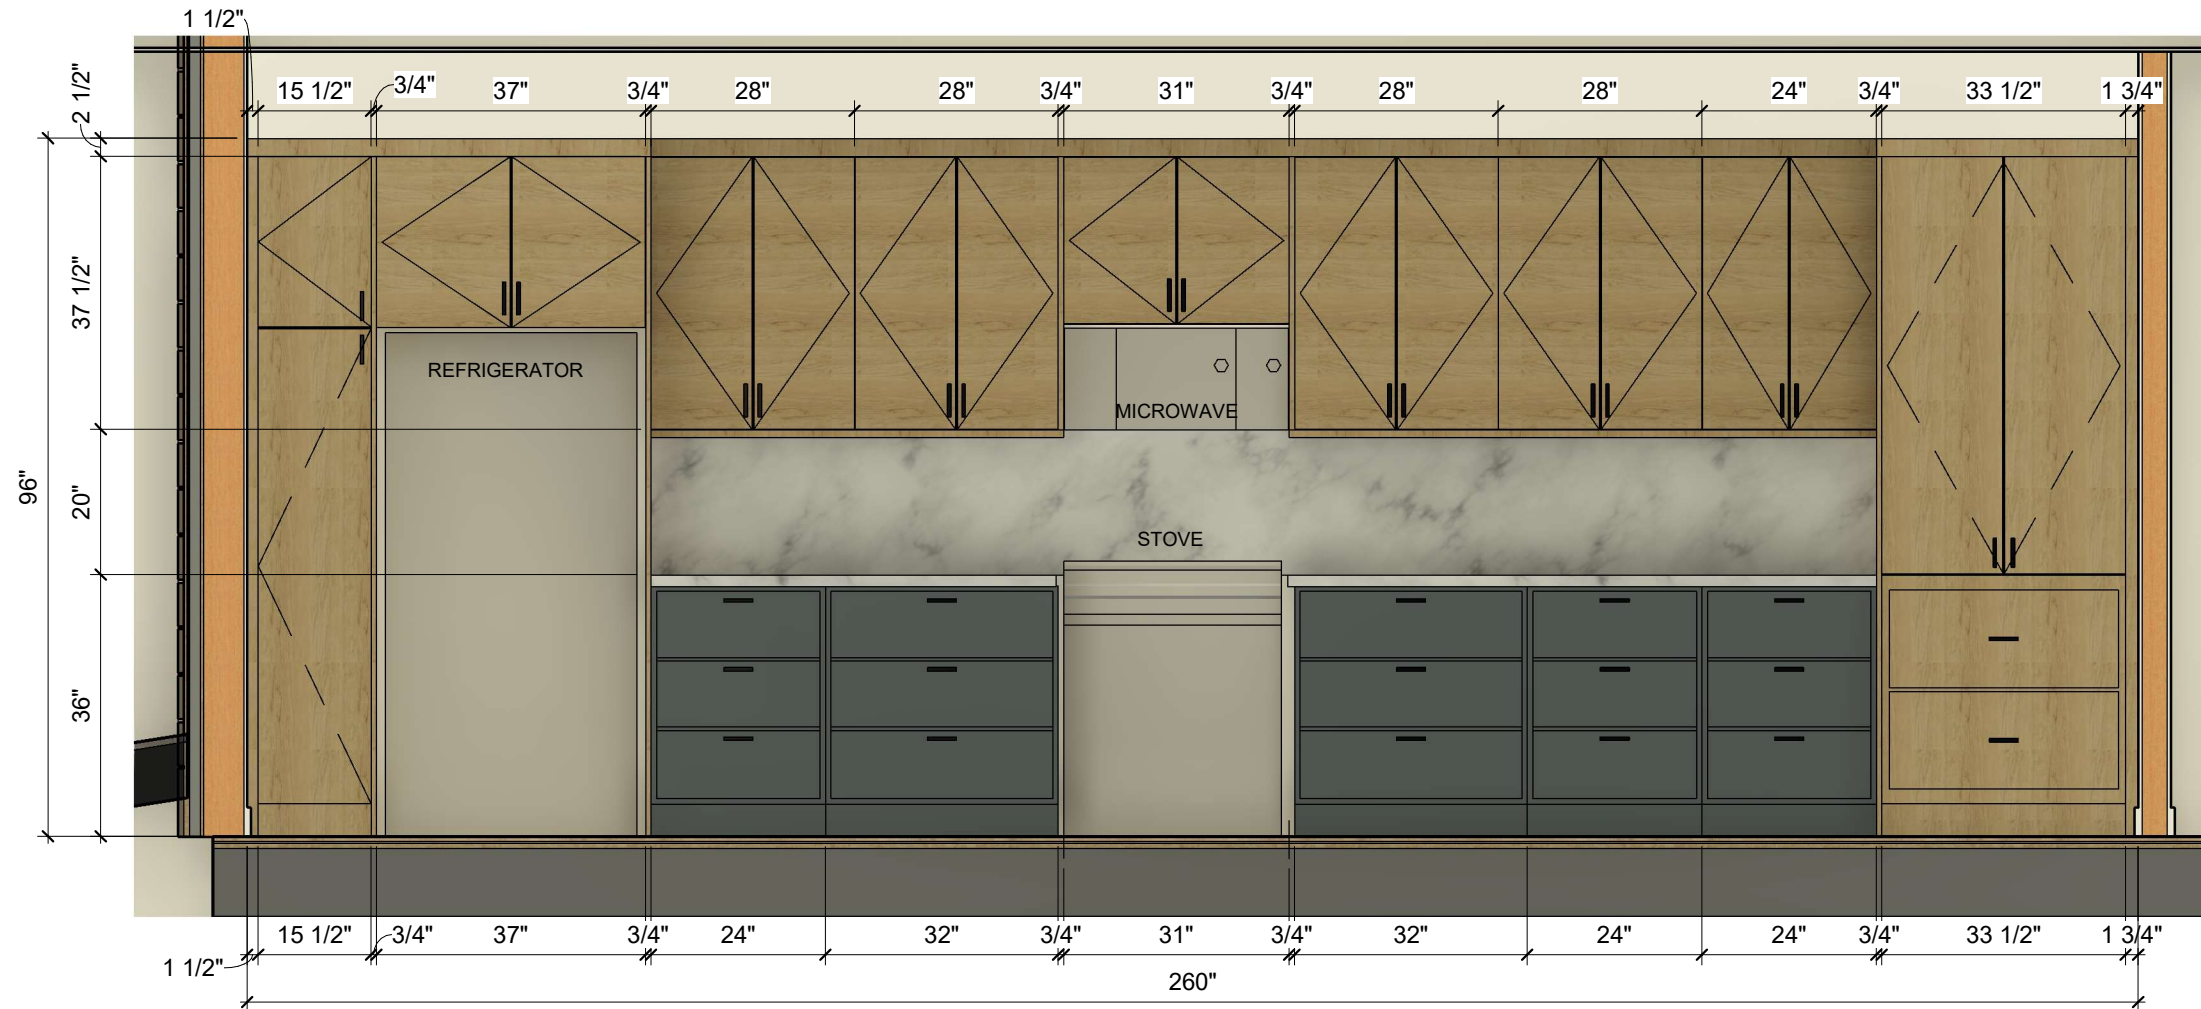

1 ELEVATION - UNIT 1C

TITLE

UNIT 1C

PROJECT


JOHN STREET

SCALE
1/2" = 1'-0"


DATE
2024-03-26

DRAWING NUMBER

A102

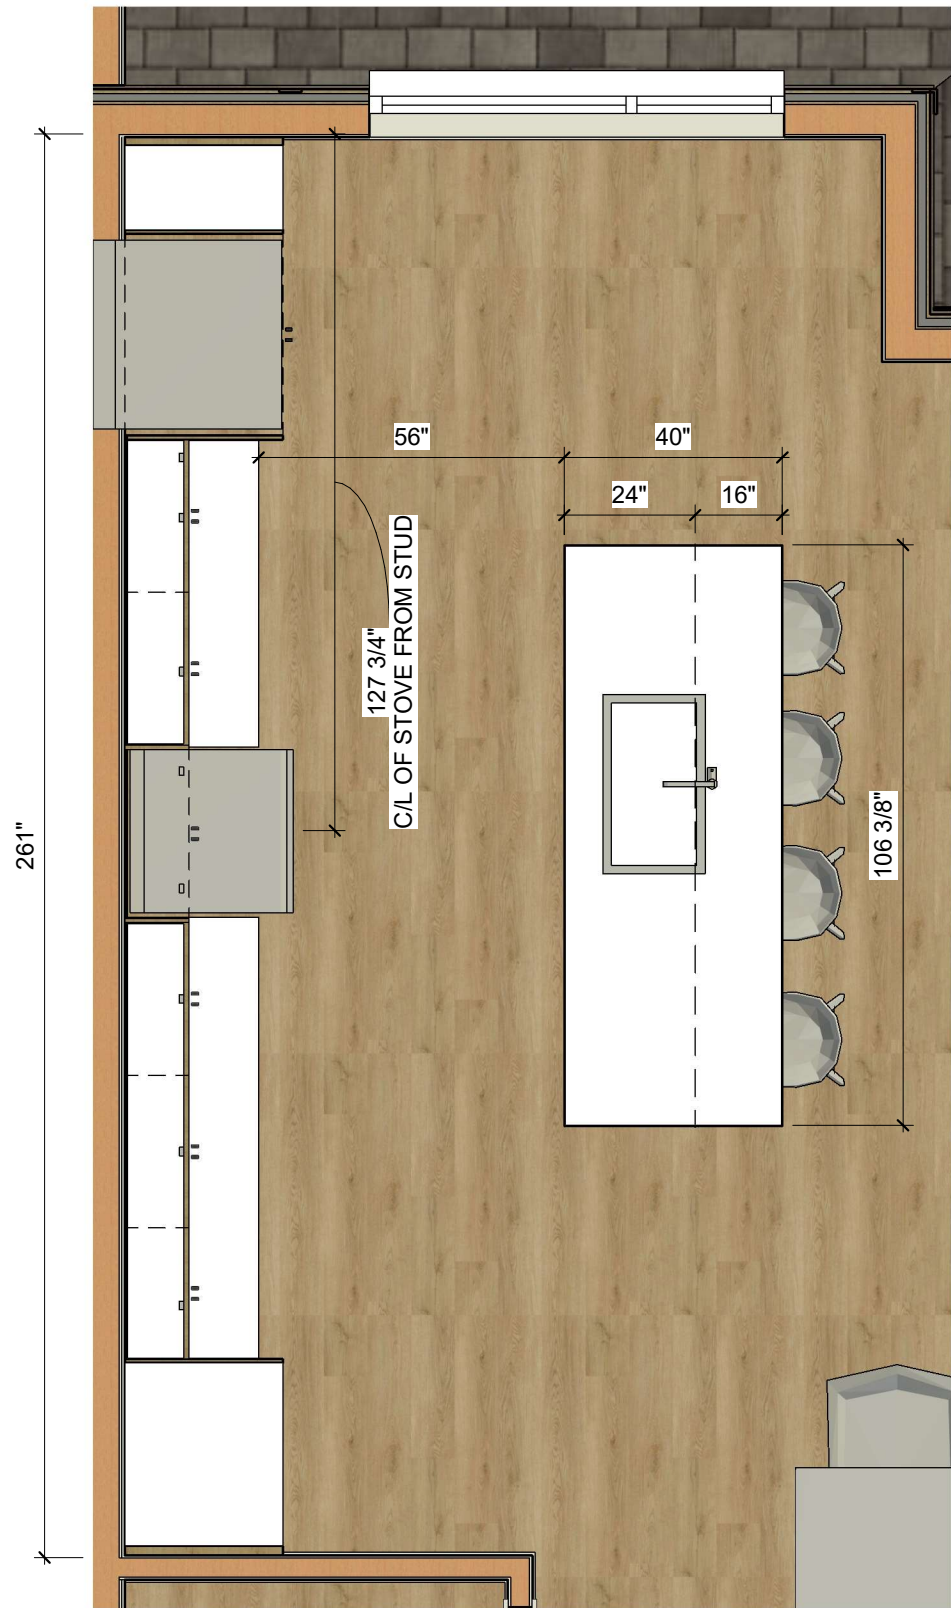


1 FLOOR PLAN - UNIT 1D

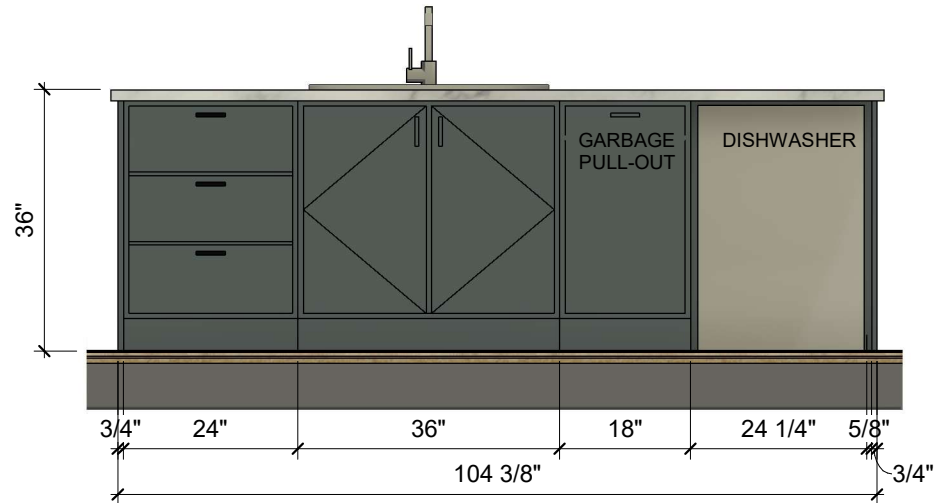

2 ISLAND - UNIT 1D

TITLE	
UNIT 1D	
PROJECT	
JOHN STREET	
SCALE	DATE
As indicated	2024-03-26
DRAWING NUMBER	
A103	

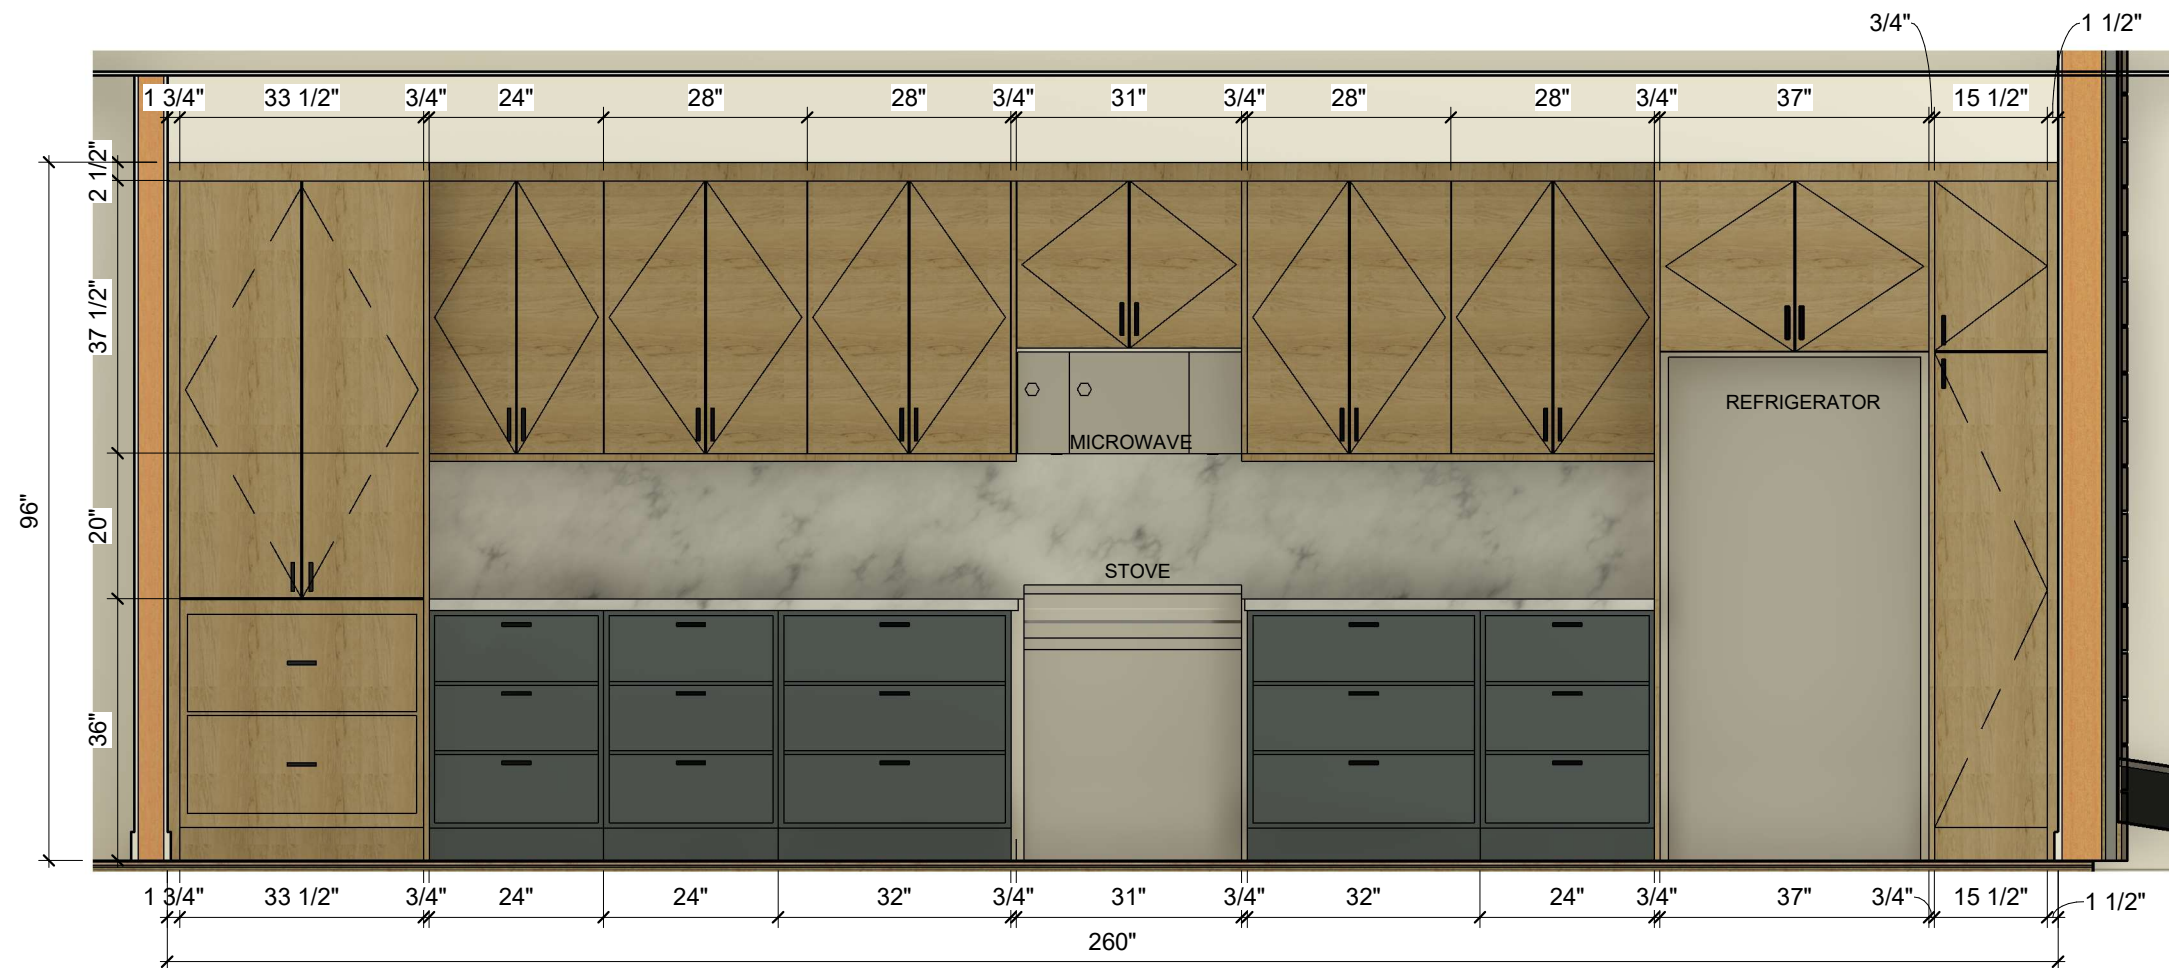

1 ELEVATION - UNIT 1D

TITLE		UNIT 1D	
PROJECT		JOHN STREET	
SCALE	1/2" = 1'-0"	DATE	2024-03-26
DRAWING NUMBER		A104	